


\*NOTE: FOR THE SCALE TO BE CORRECT SHEET MUST BE PRINTED ON 11" x 17"\*

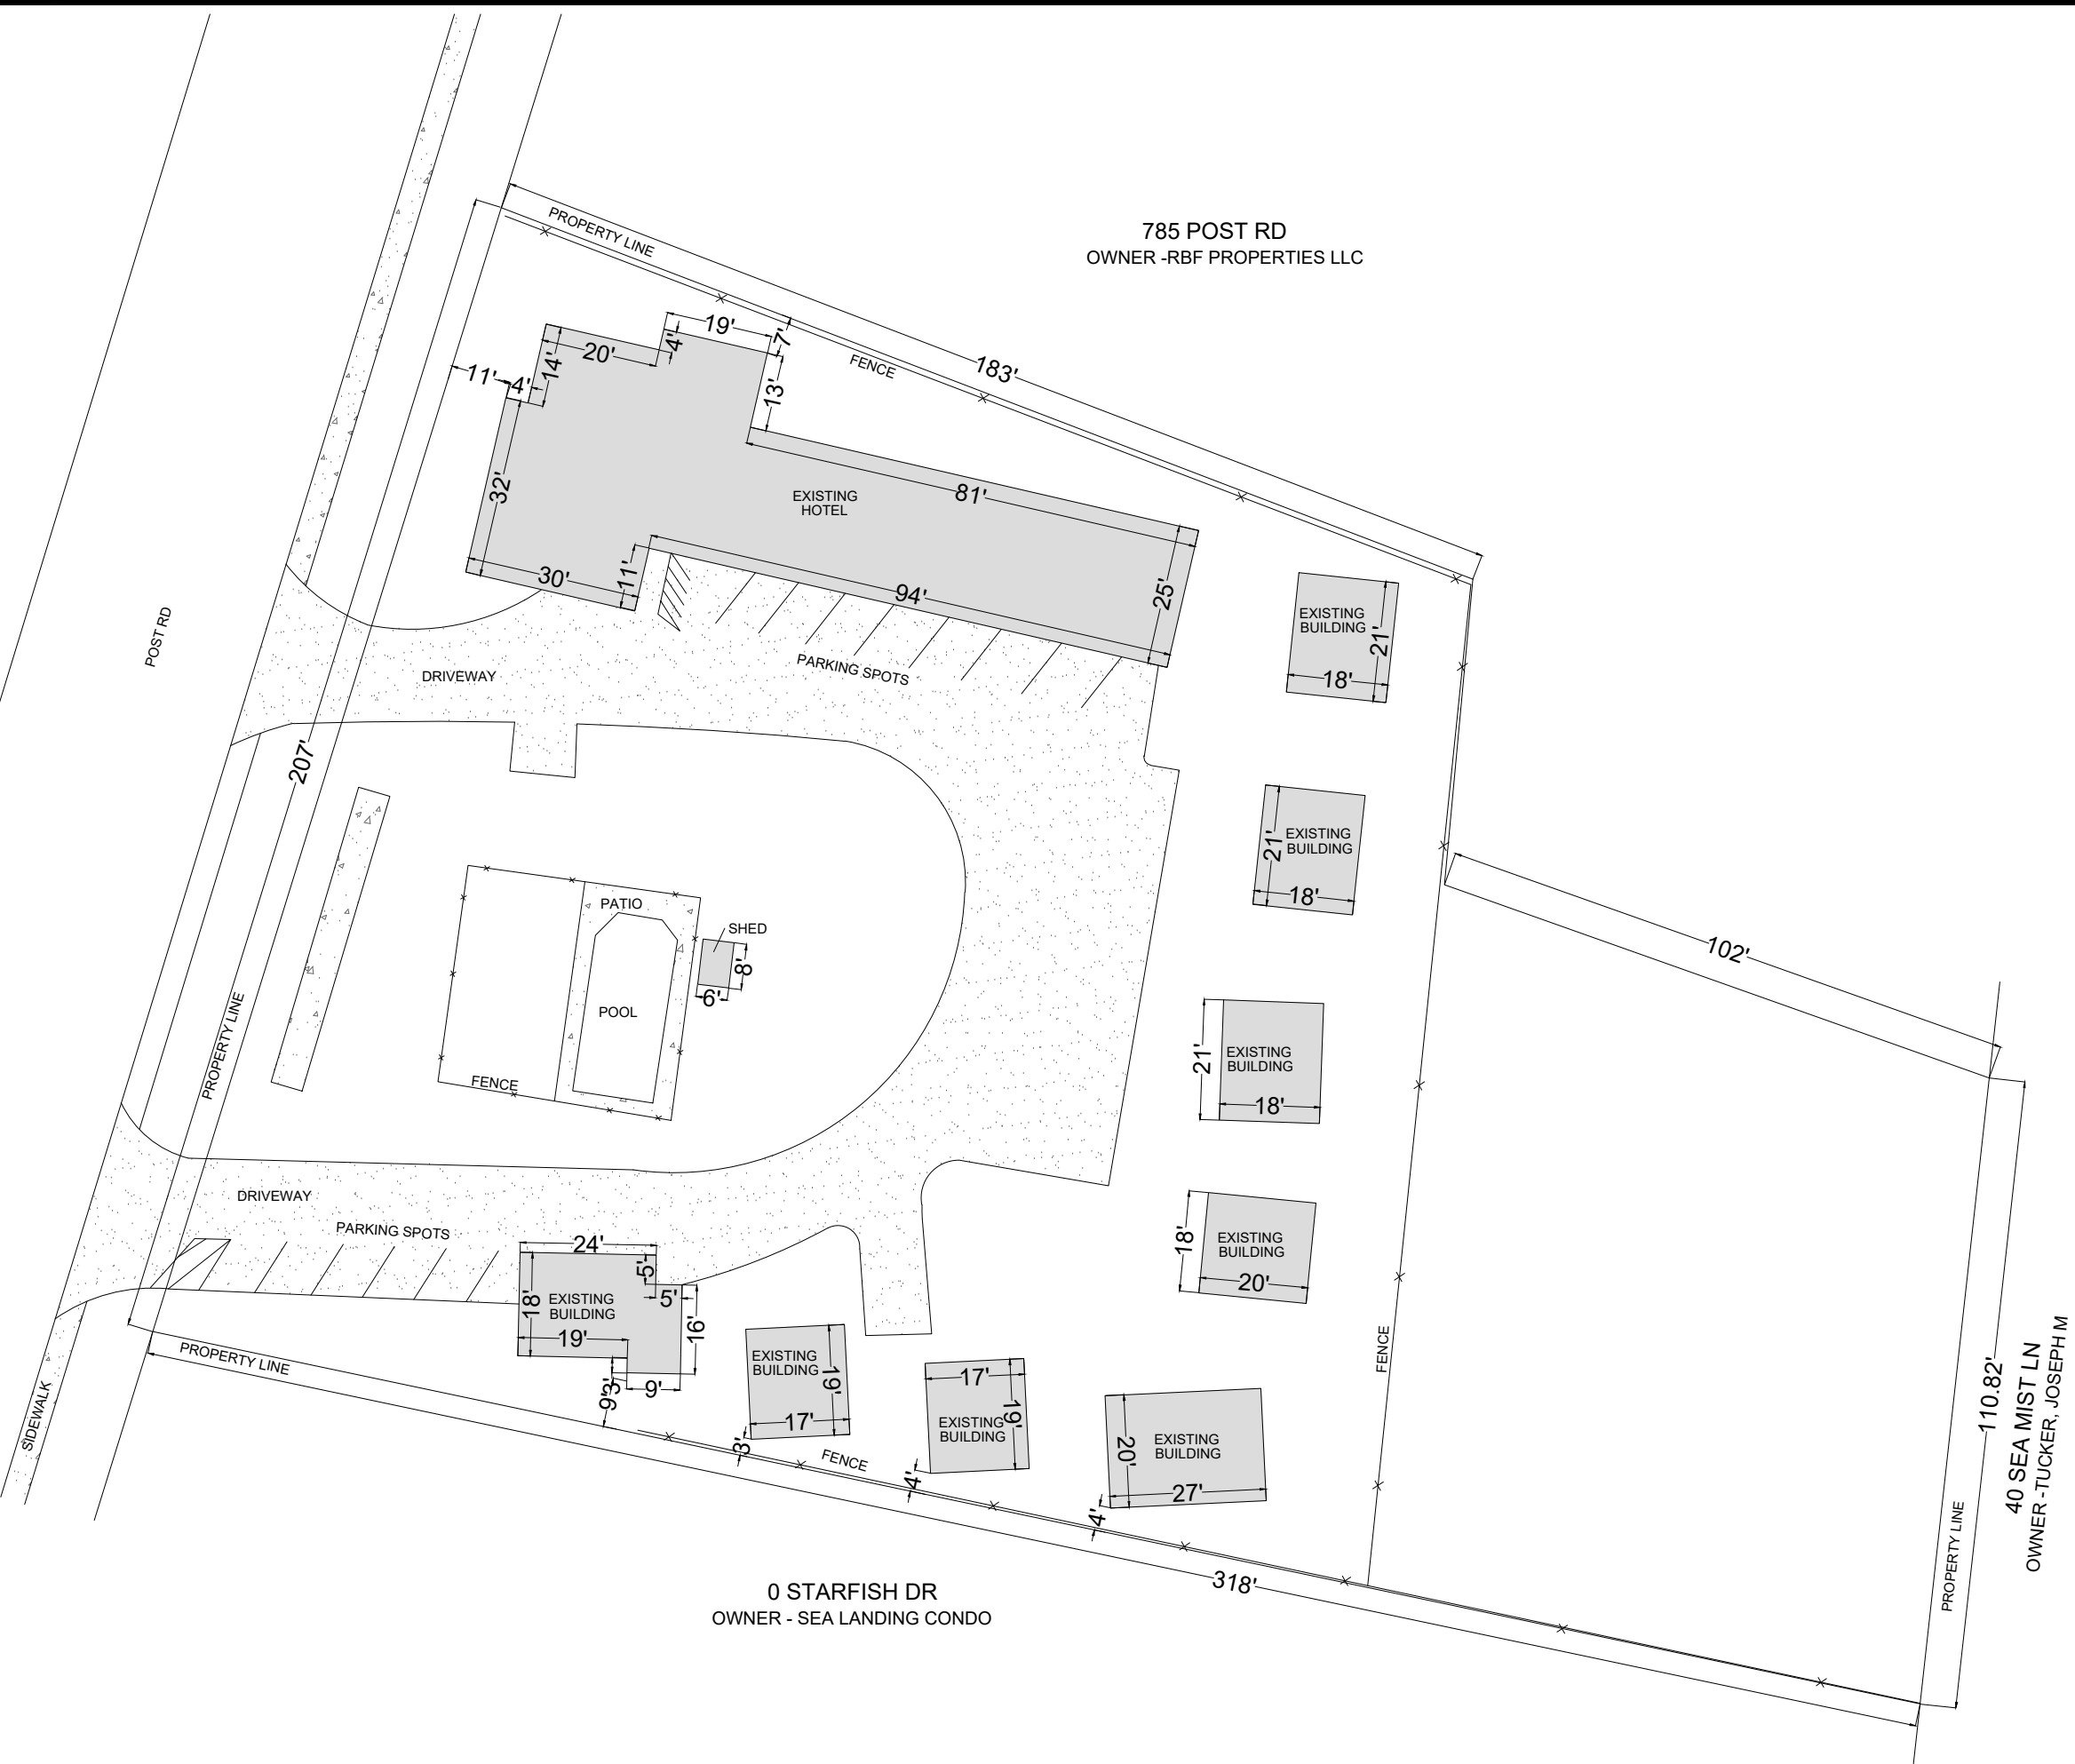

NOTES:

SITE PLAN

**ADDRESS:**  
773 POST RD  
WELLS, ME 04090

PARCEL ID: 31270\_00117-053.

OWNER: 773 POST ROAD WELLS LLC

LOT AREA: 1.21 ACRES

PLOT SIZE: 11" X 17"

DRAWING SCALE: 1"=30'

