

MAP 134 LOT 35  
DONALD CAMPBELL  
103 SANFORD ROAD  
WELLS, ME 04090


PROPOSED EVERGREEN TREES  
6' HIGH, PLANTED EVERY 5 FEET  
ON CENTER NO LATER THAN 6/1/22

6' HIGH  
AND /

N18°38'00"E

513.76'

APPROXIMATE LOCATION  
OF EXISTING TREE

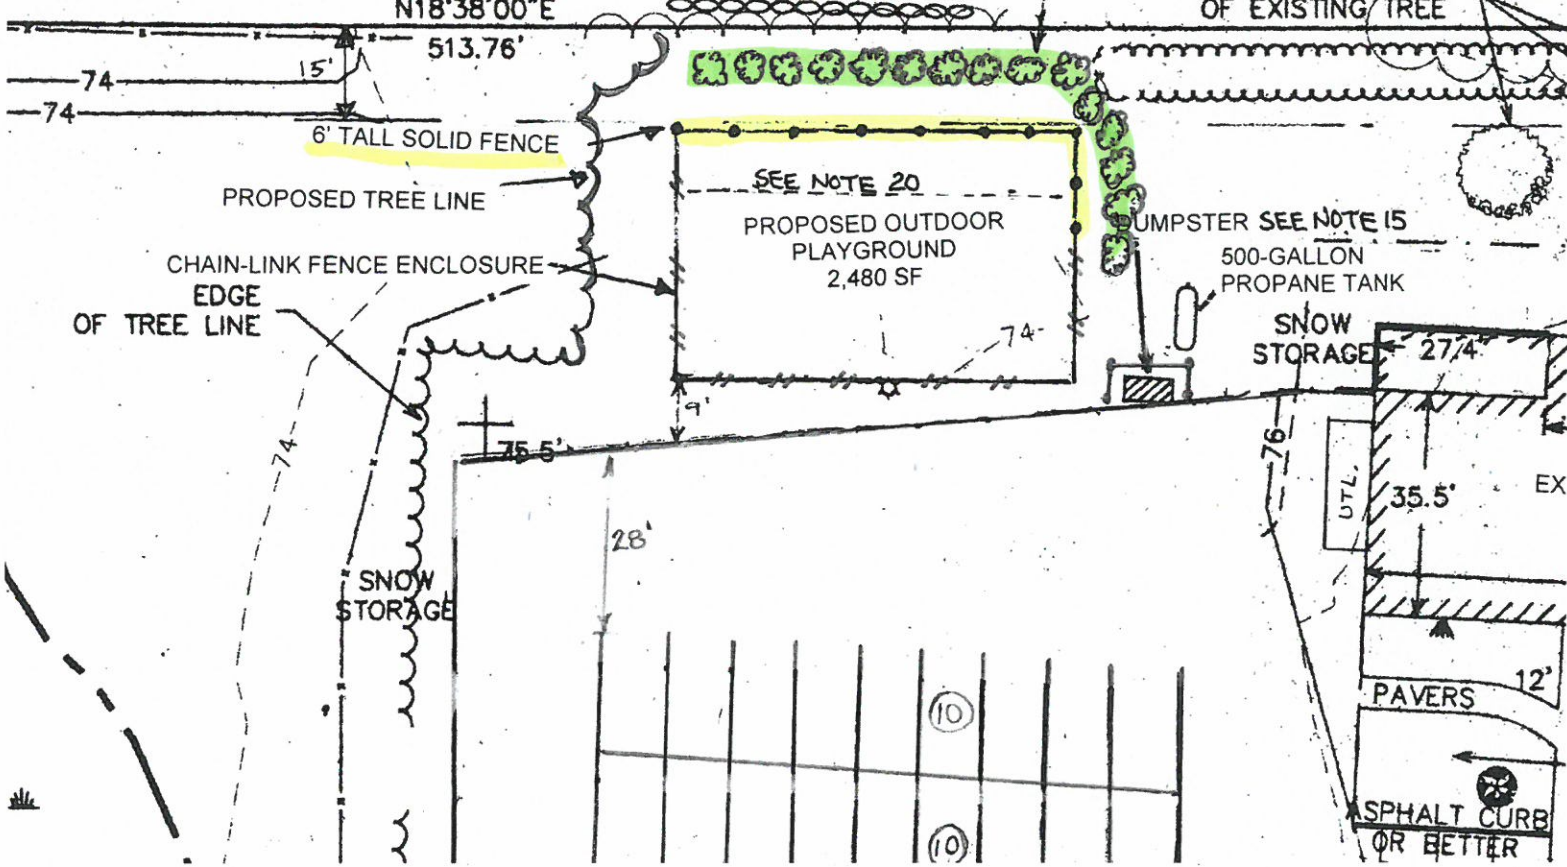

6' TALL SOLID FENCE

PROPOSED TREE LINE

CHAIN-LINK FENCE ENCLOSURE

EDGE  
OF TREE LINE

SEE NOTE 20  
PROPOSED OUTDOOR  
PLAYGROUND  
2,480 SF

DUMPSTER SEE NOTE 15  
500-GALLON  
PROPANE TANK

SNOW  
STORAGE 27'4"

SNOW  
STORAGE

UTL.

35.5'

EX

PAVERS 12'

ASPHALT CURB  
OR BETTER